




Corte AA
escala: 1/100

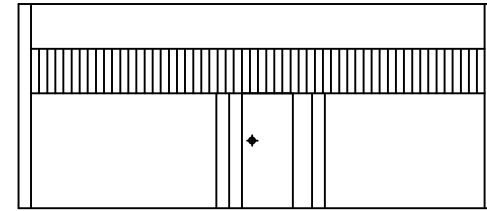

Fachada
escala: 1/100

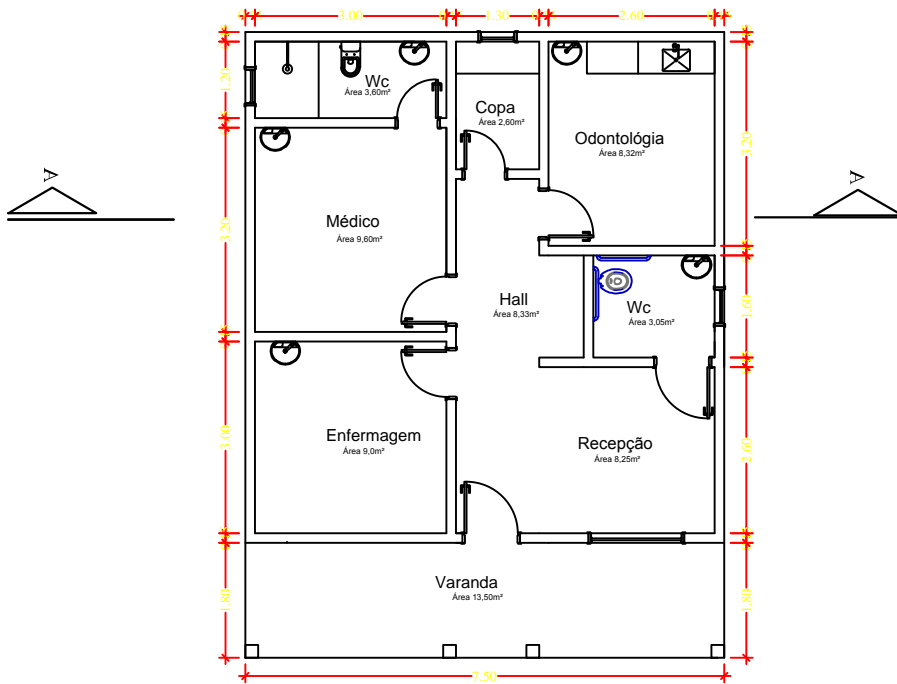

Planta Baixa
escala: 1/100

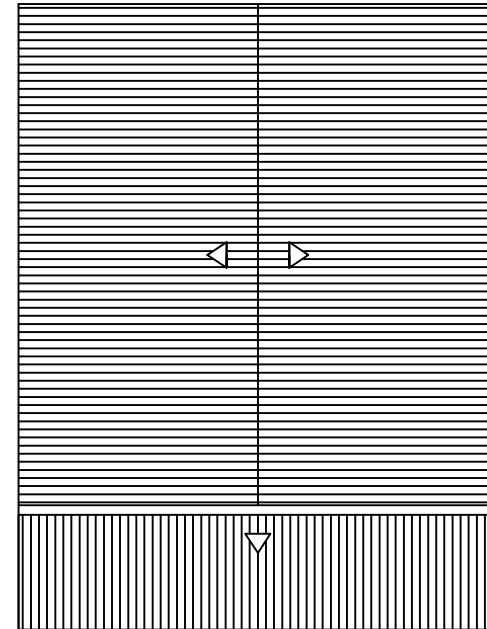

Cobertura
escala: 1/100

PRODUCED BY AN AUTODESK EDUCATIONAL PRODUCT

PRODUCED BY AN AUTODESK EDUCATIONAL PRODUCT